







東峰村こどものえき ・遊具遊び場

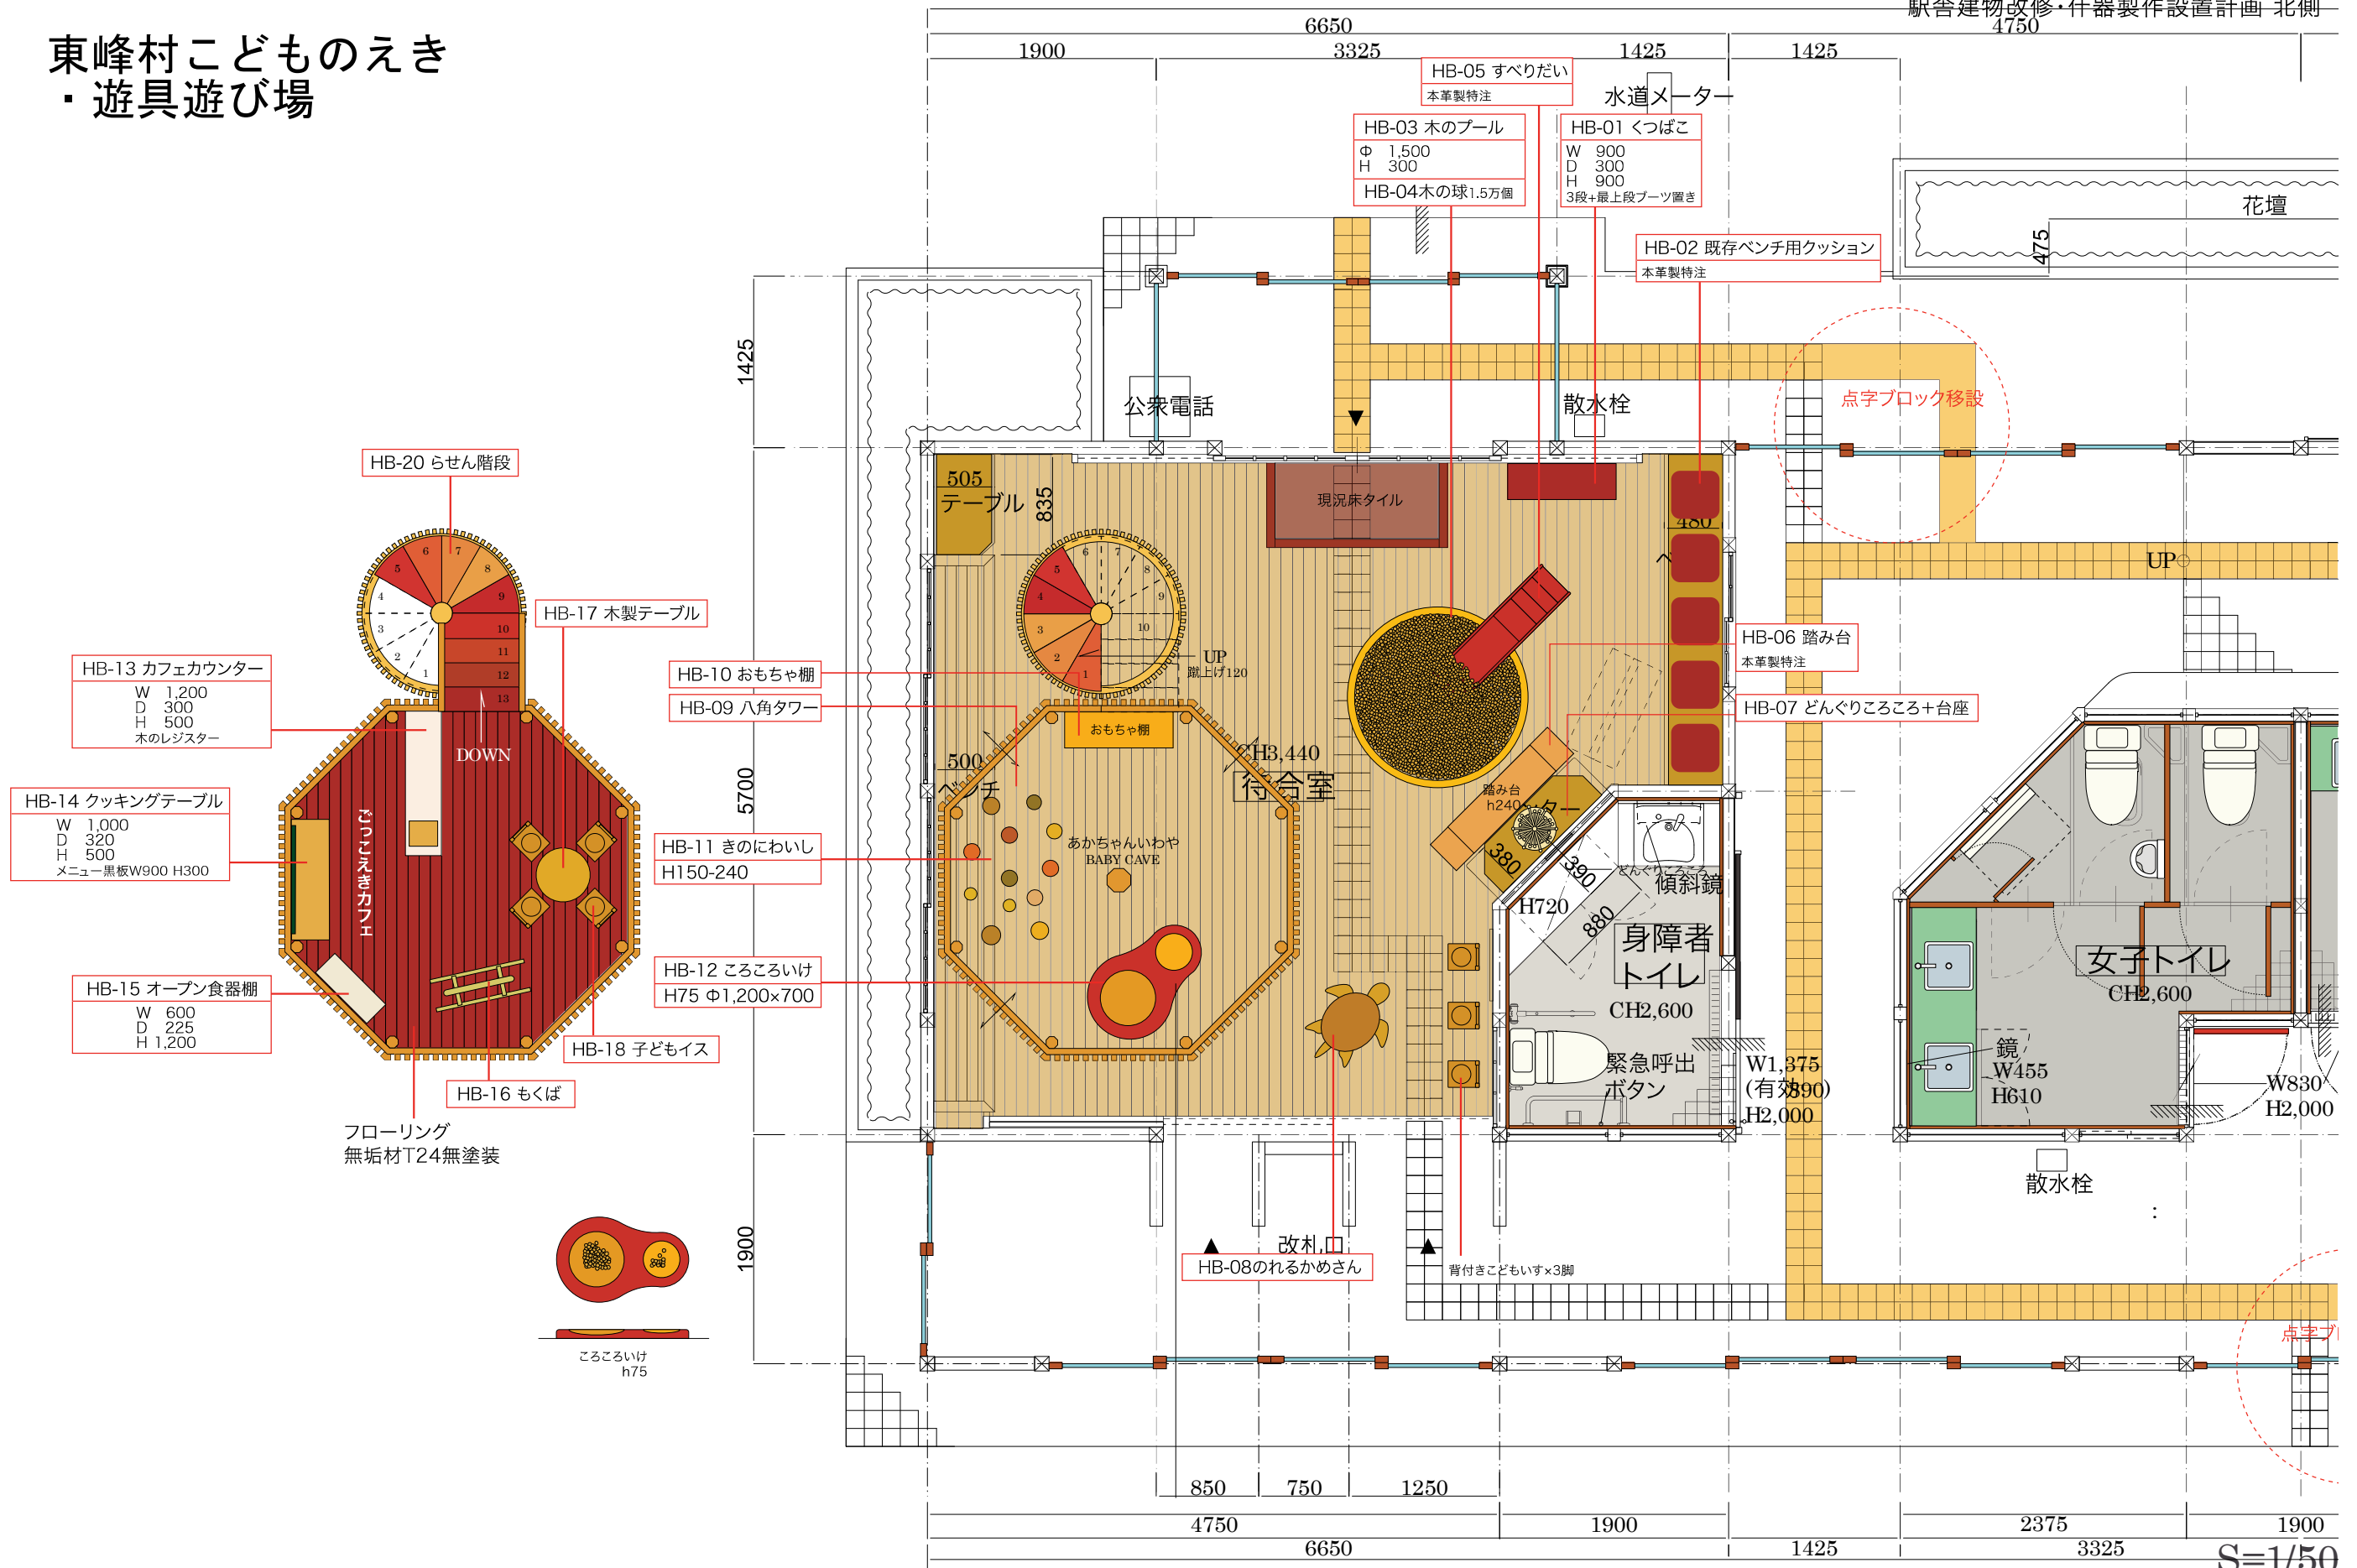

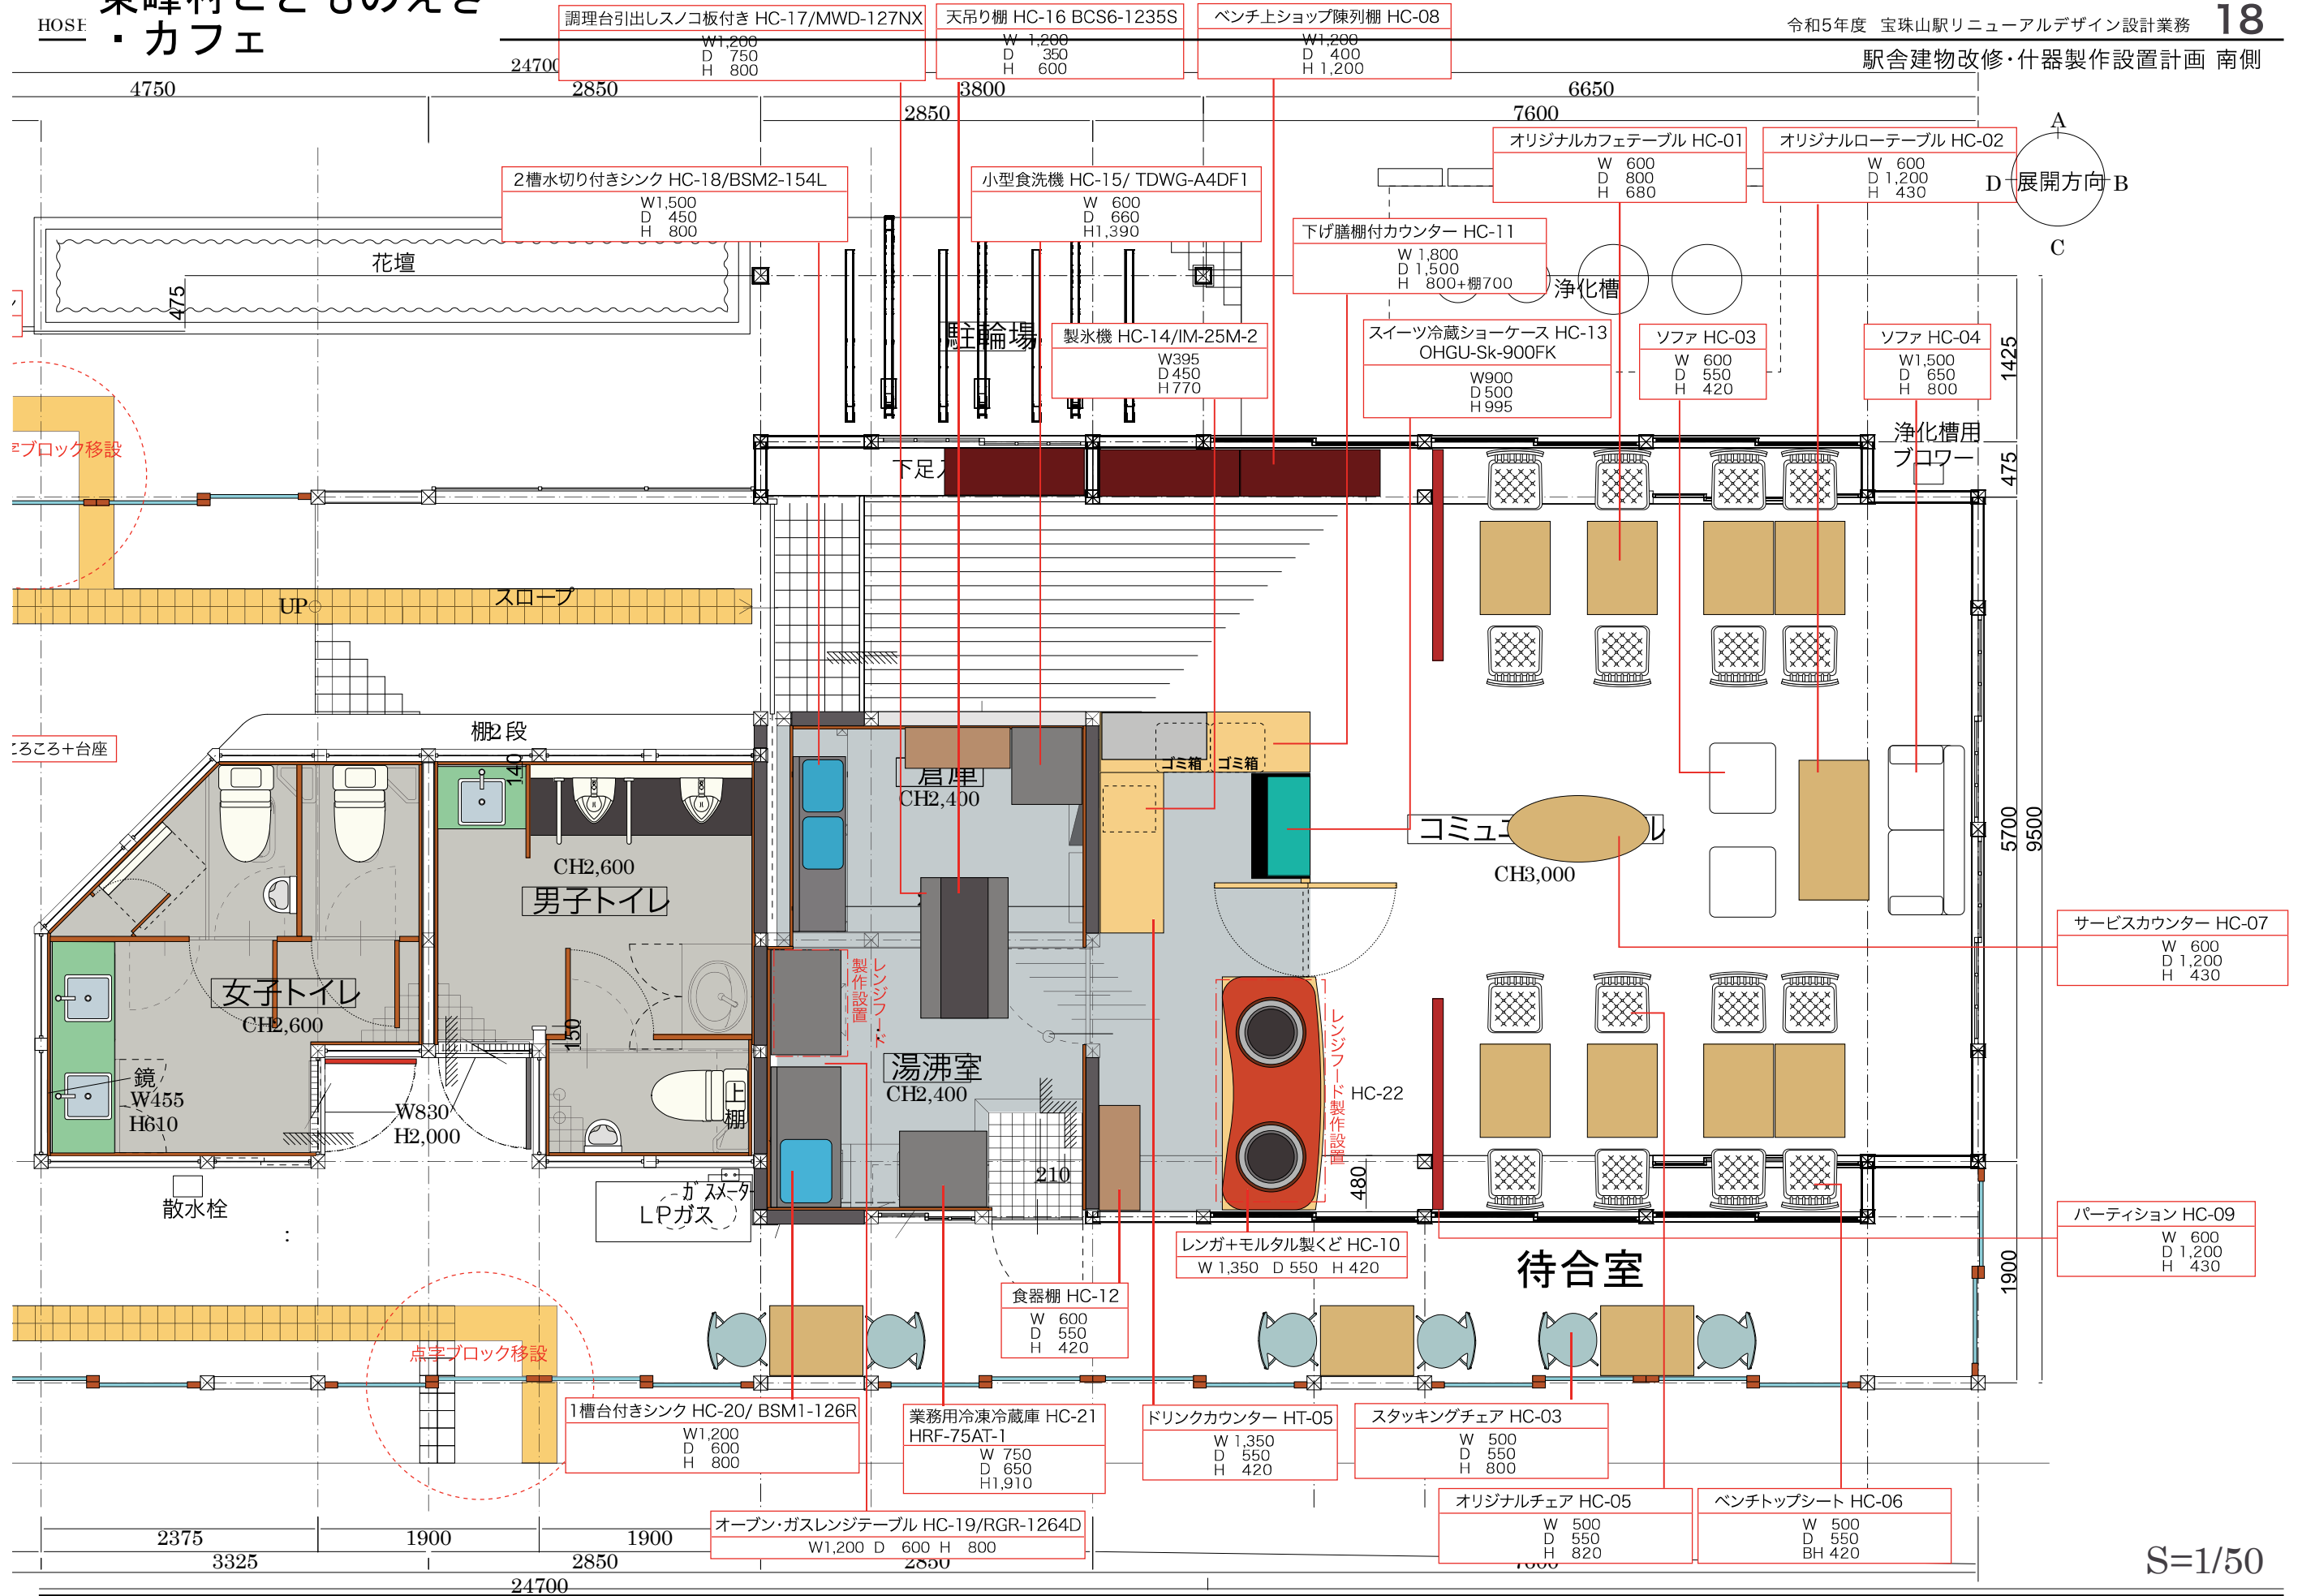

S=1/50

東峰村こどものえき ・ グラスハウス(ミュージアム)

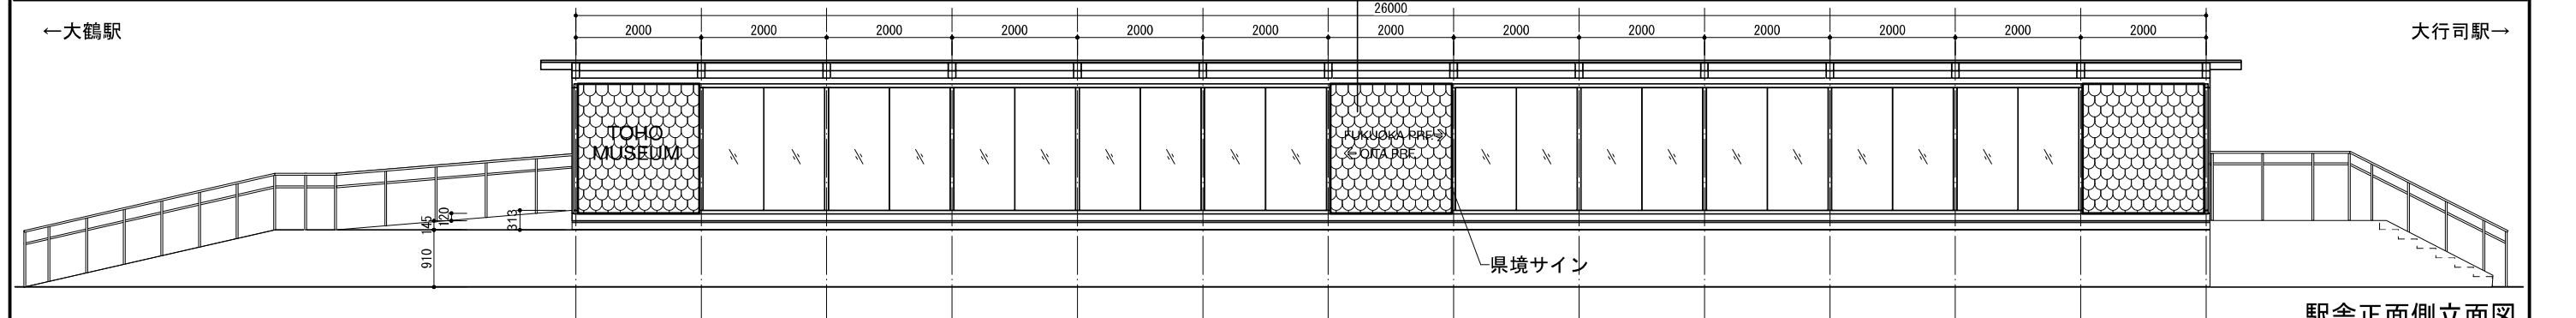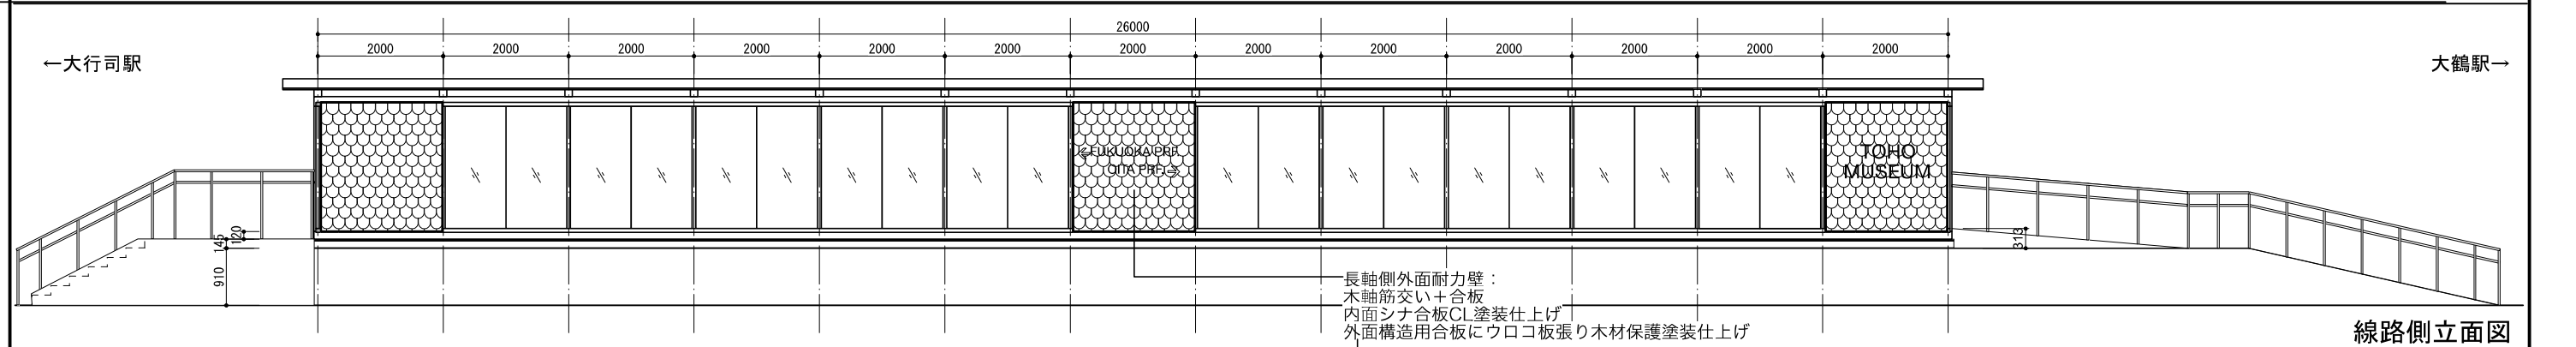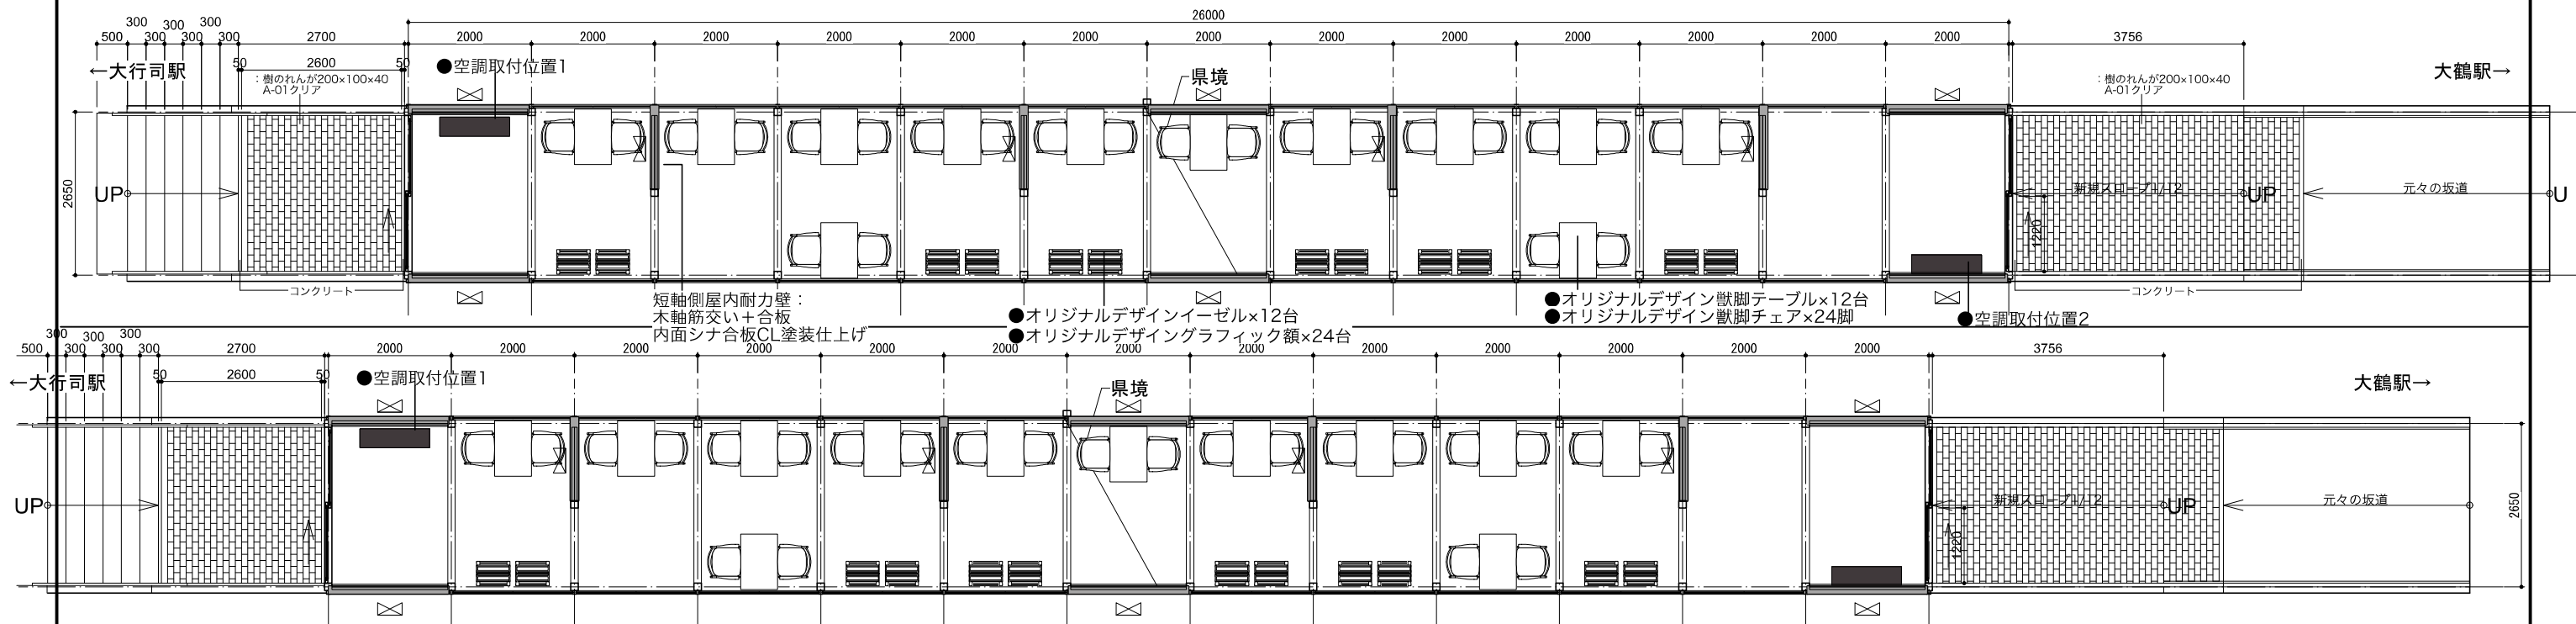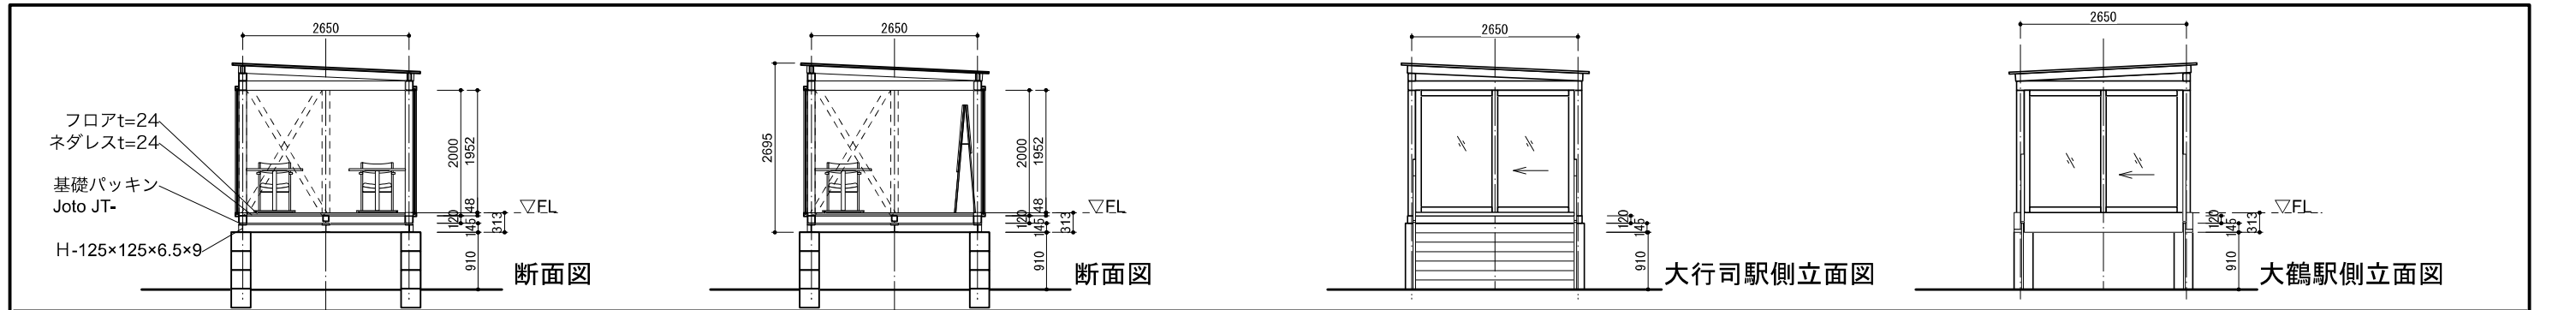

PROJECT	TITLE	Client : Toho Village	Design : E.Mitooka	DATE : 2023.05.11	OFFICE FIELDNOTE Takara Bld.403 1-1-25 Halataeki-higashi Hakata-ku, Fukuoka City Fukuoka Prf. Japan Phone 092-477-1972 Fax 092-477-1972	DRAWING NO.
JR宝珠山駅改修工事	島ホームガラスハウス新設図	Product : -	Check : E.Mitooka	Scale : S=1/100(A3)		A01
		Design : Office Field Note + Don Design Associates	Drawing : H.Kojima	Direction: K.Sunada		